


piano terra

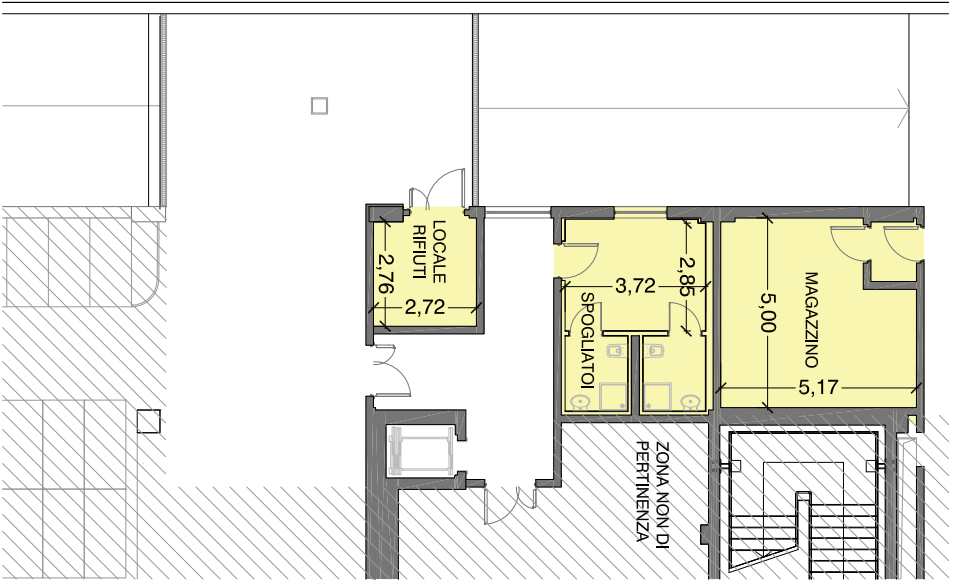

piano -1

BAR CAMPUS LECCO
scala 1:200